


Proposed Ground Floor Plan

1 : 100

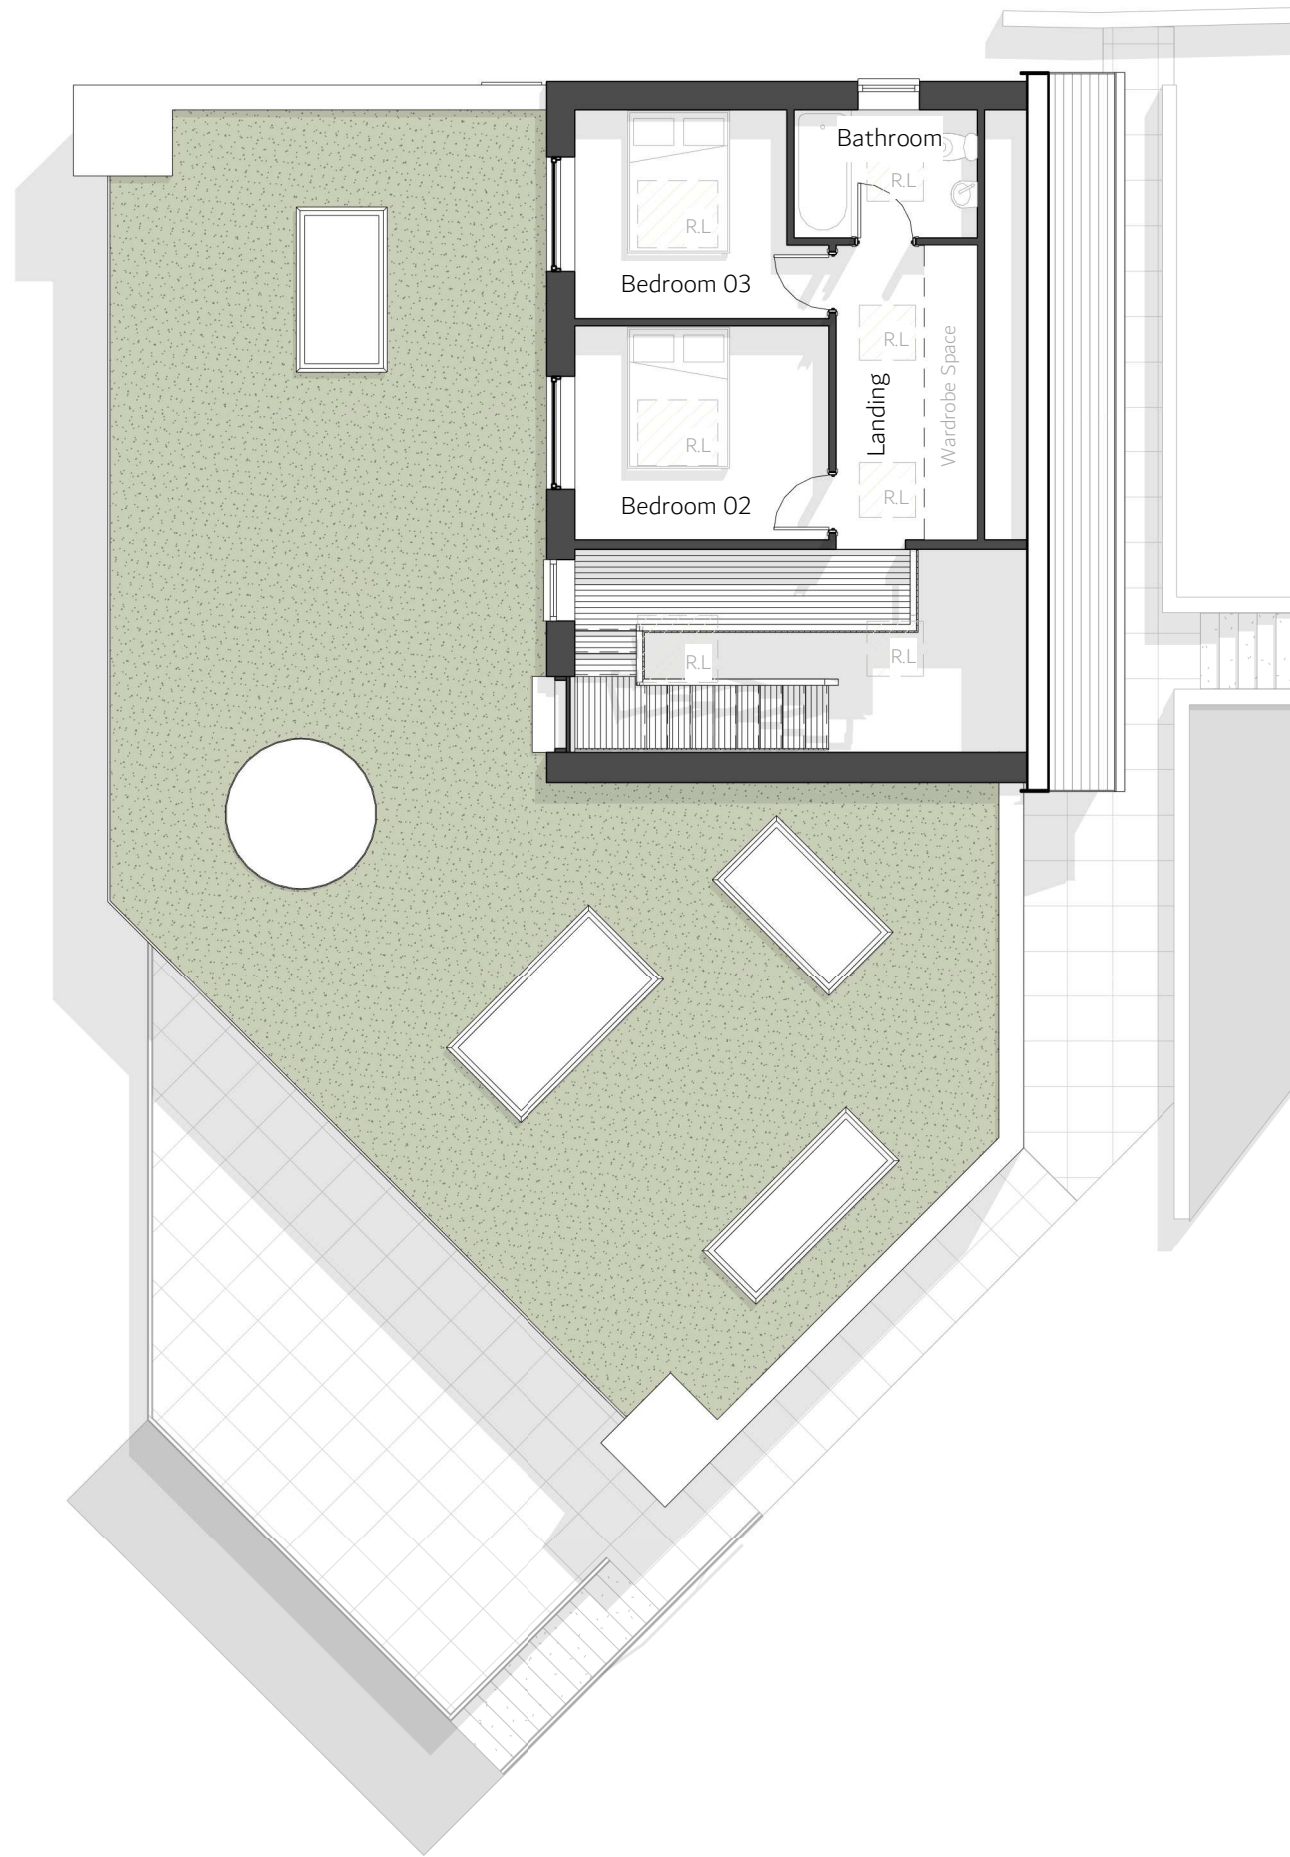

Proposed First Floor Plan

1 : 100

A	26.09.20	First Issue	AR
---	----------	-------------	----

Rev	Date	Description	By
-----	------	-------------	----

THIS DRAWING IS TO BE READ IN CONJUNCTION WITH ALL OTHER RELEVANT DRAWINGS PREPARED BY CONSULTANTS AND SUB-CONTRACTORS. DO NOT SCALE FROM THIS DRAWING. WORK ONLY TO THE PRINTED DIMENSIONS. THIS DRAWING MUST NOT BE USED FOR CONSTRUCTION UNLESS ISSUED FOR CONSTRUCTION. REPORT ANY DISCREPANCIES. © COPYRIGHT: ALL RIGHTS RESERVED.

HiddenLine

ARCHITECTURAL DESIGN

Preliminary

CLIENT Mr & Mrs Peplow

12 Carlton Ave, New Build


Project

Proposed Floor Plan

Drawn By AR

Scale @ A3 1 : 100

First Issue 26.09.2020

 

1063 | 02 | A