


CROSS-SECTION-




FRONT ELEVATION  
2BED (TYPE 1) - FOOTPRINT 85m<sup>2</sup>  
STANDARD 3 BIFOLD  
ALUM DOOR

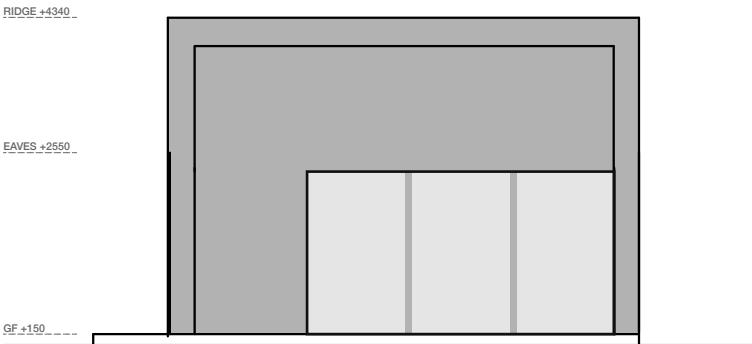


SIDE ELEVATION  
2BED (TYPE 1) - FOOTPRINT 85m<sup>2</sup>


THESE NEED TO BE WORKED ON -  
TO LOOK LIKE OUR INSPIRATION ABOVE PLEASE

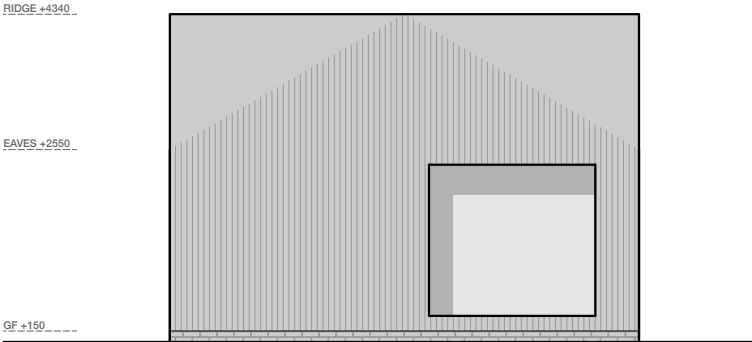

REAR ELEVATION  
2BED (TYPE 1) - FOOTPRINT 85m<sup>2</sup>  
WINDOW CAN NOT BE LARGER THAN THIS

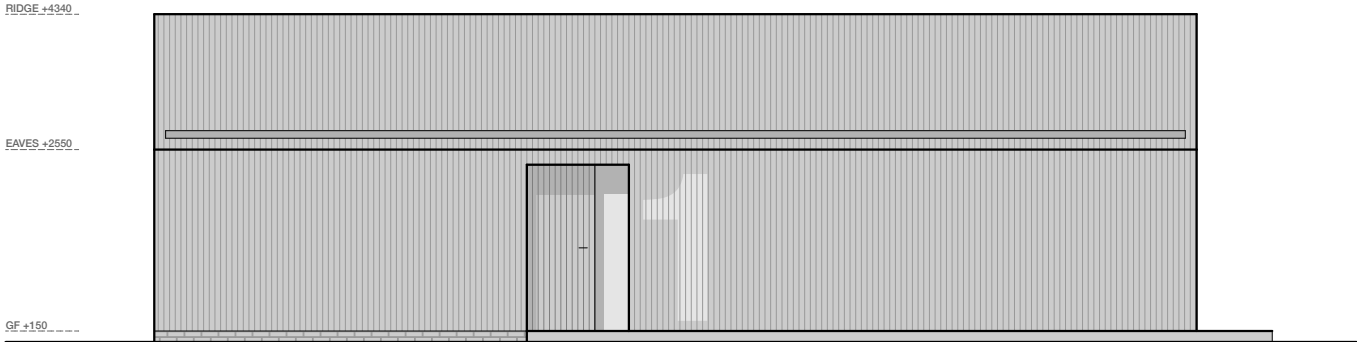


SIDE ELEVATION  
2BED (TYPE 1) - FOOTPRINT 85m<sup>2</sup>

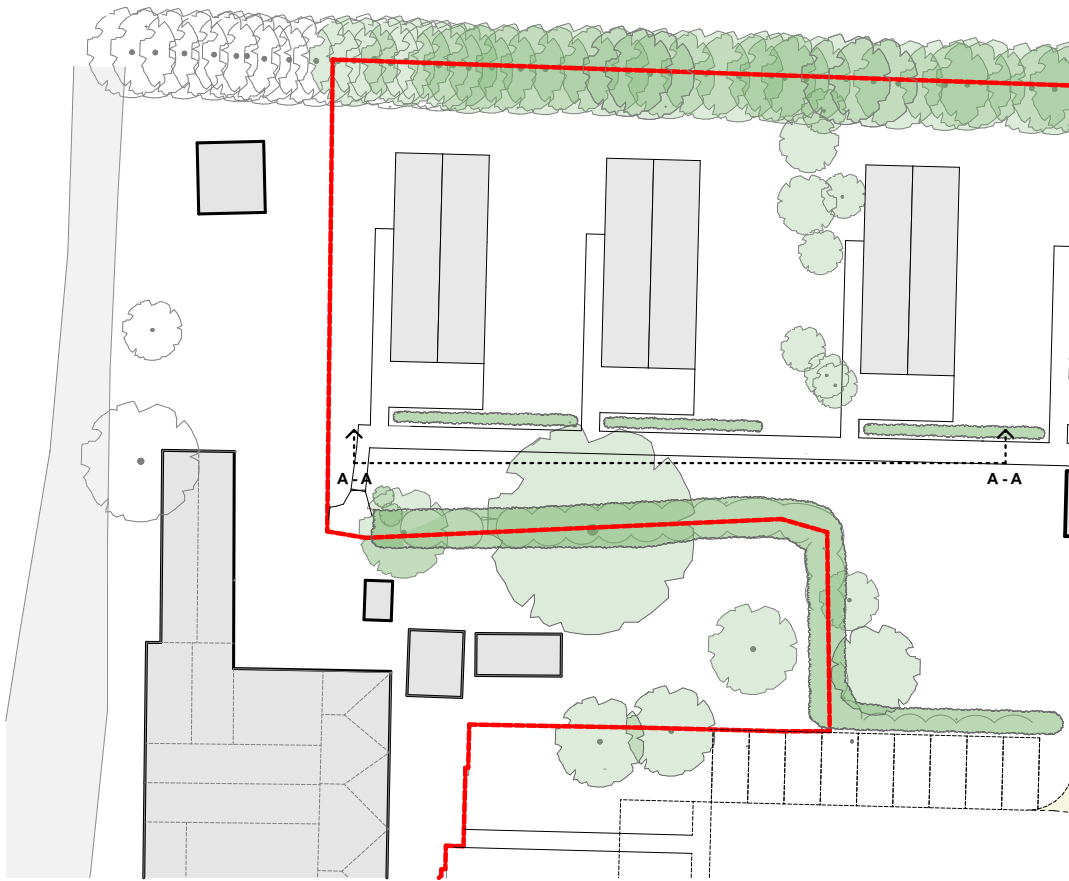

SECTION A-A PLAN (1:500)

UNITS 1-7

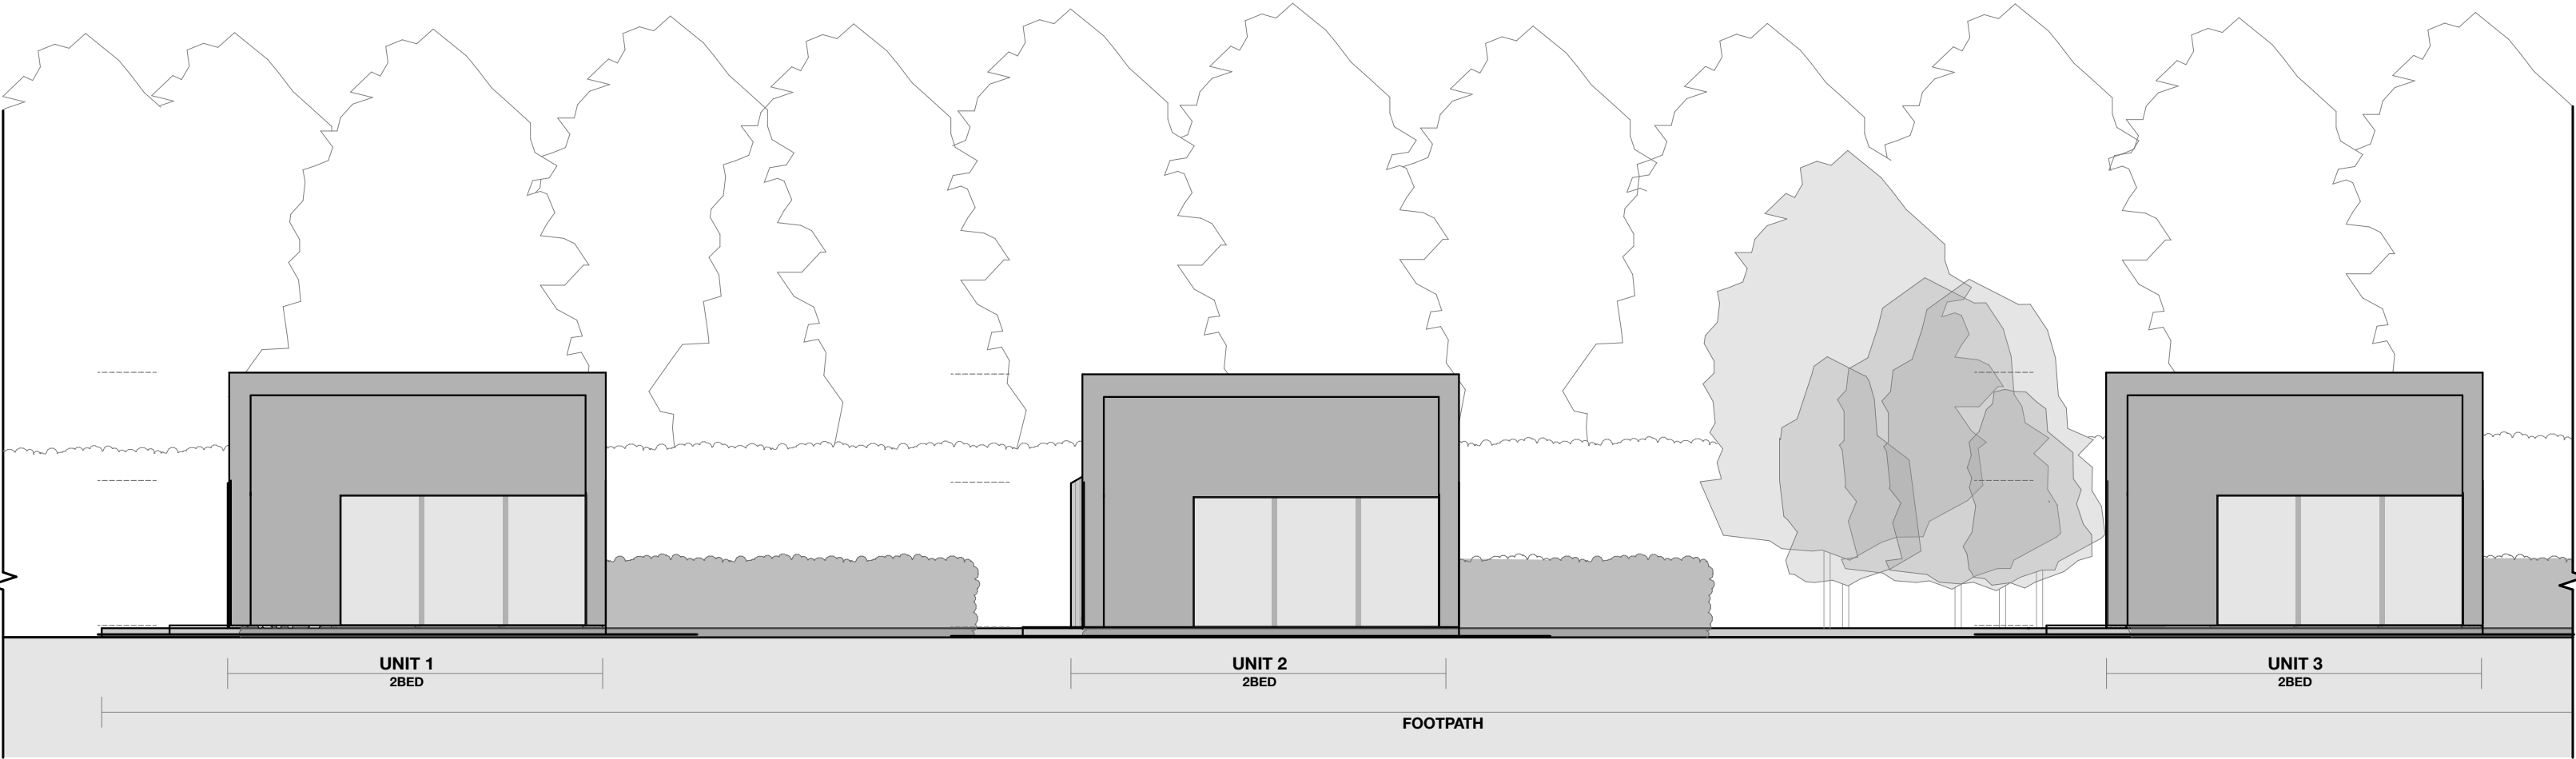

SECTION A - A

SCALE 1:100			Description
Revision	Date		
A	25/03/2024		Revised Site arrangement

**GLAZZARD  
ARCHITECTS**

Graingers Porcelain Works  
Unit 9, St. Martin's Quarter  
Silver Street, Worcester, WR1 2DA  
01905 757511 glazzards.com

CLIENT  
PROJECT  
DRAWING  
SCALE  
DATE  
FILE  
DRAWING NO  
REVISION

Mr Armit & Mrs Sunny Panwar  
The Marlbank Units  
Proposed Elevations  
1:100, 1:500 at A2  
January 2023  
2057 Marlbank Units C.pln  
2057 3302  
A  
DO NOT SCALE FROM DRAWING