

Brown:
Right of way with or without
vehicles for all entitled parties

Blue:
Subject to Tenancy Agreement

Street Furniture:
A right to use, maintain and renew

Dashed blue line:
Public Right Of Way


Utility Pole:
A right to use, maintain and renew

PLAN REFERRED TO:
WOMBWELL

Deed BCBC 81 (Full Transfer)



Area edged red: 3.48 Acres
(1.41 Hectares) or thereabouts

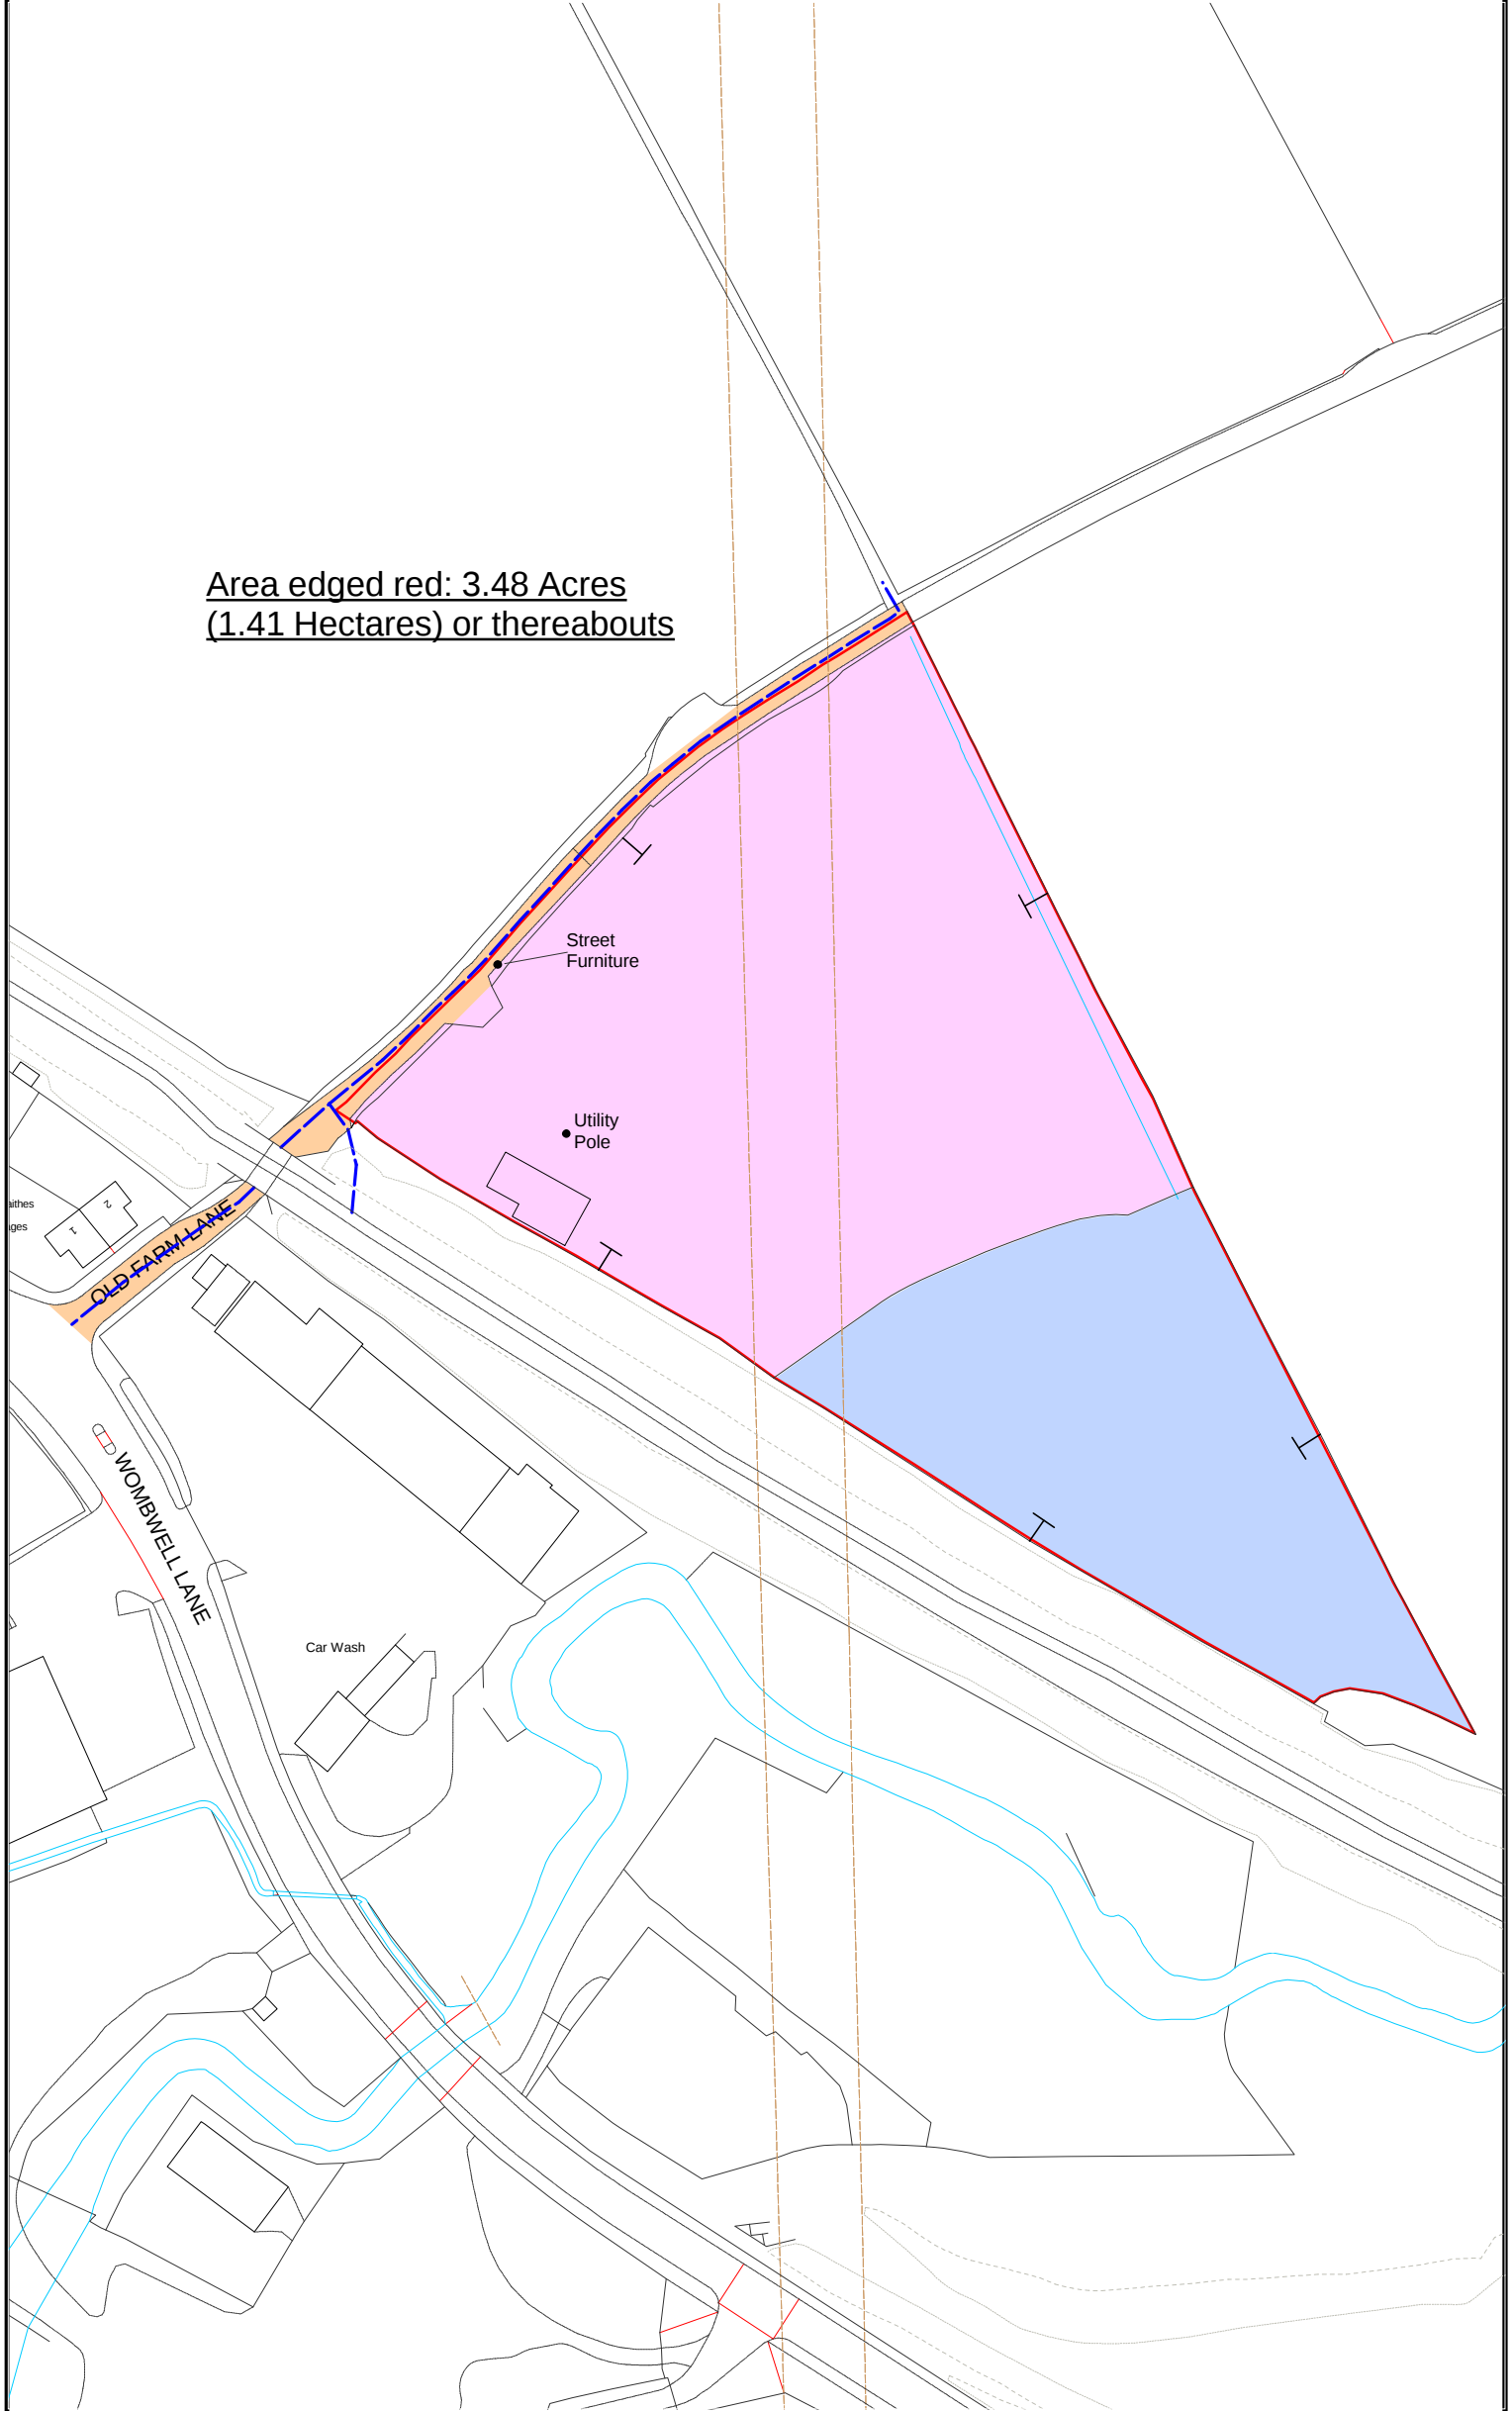

Strategic Property and Procurement/Asset Management
PO Box 634, Barnsley, S70 9GG

e-mail: Assetmanagement@barnsley.gov.uk
website: www.barnsley.gov.uk

Reproduced from the Ordnance Survey mapping
with the permission of His Majesty's Stationery
Office. © Crown Copyright. Unauthorised reproduction
infringes Crown Copyright and may lead to prosecution
or civil proceedings.

Licence number AC0000851104 (2023)

Scale 1: 1,250

Plan No:ELH3149

Date: 17/06/2026