
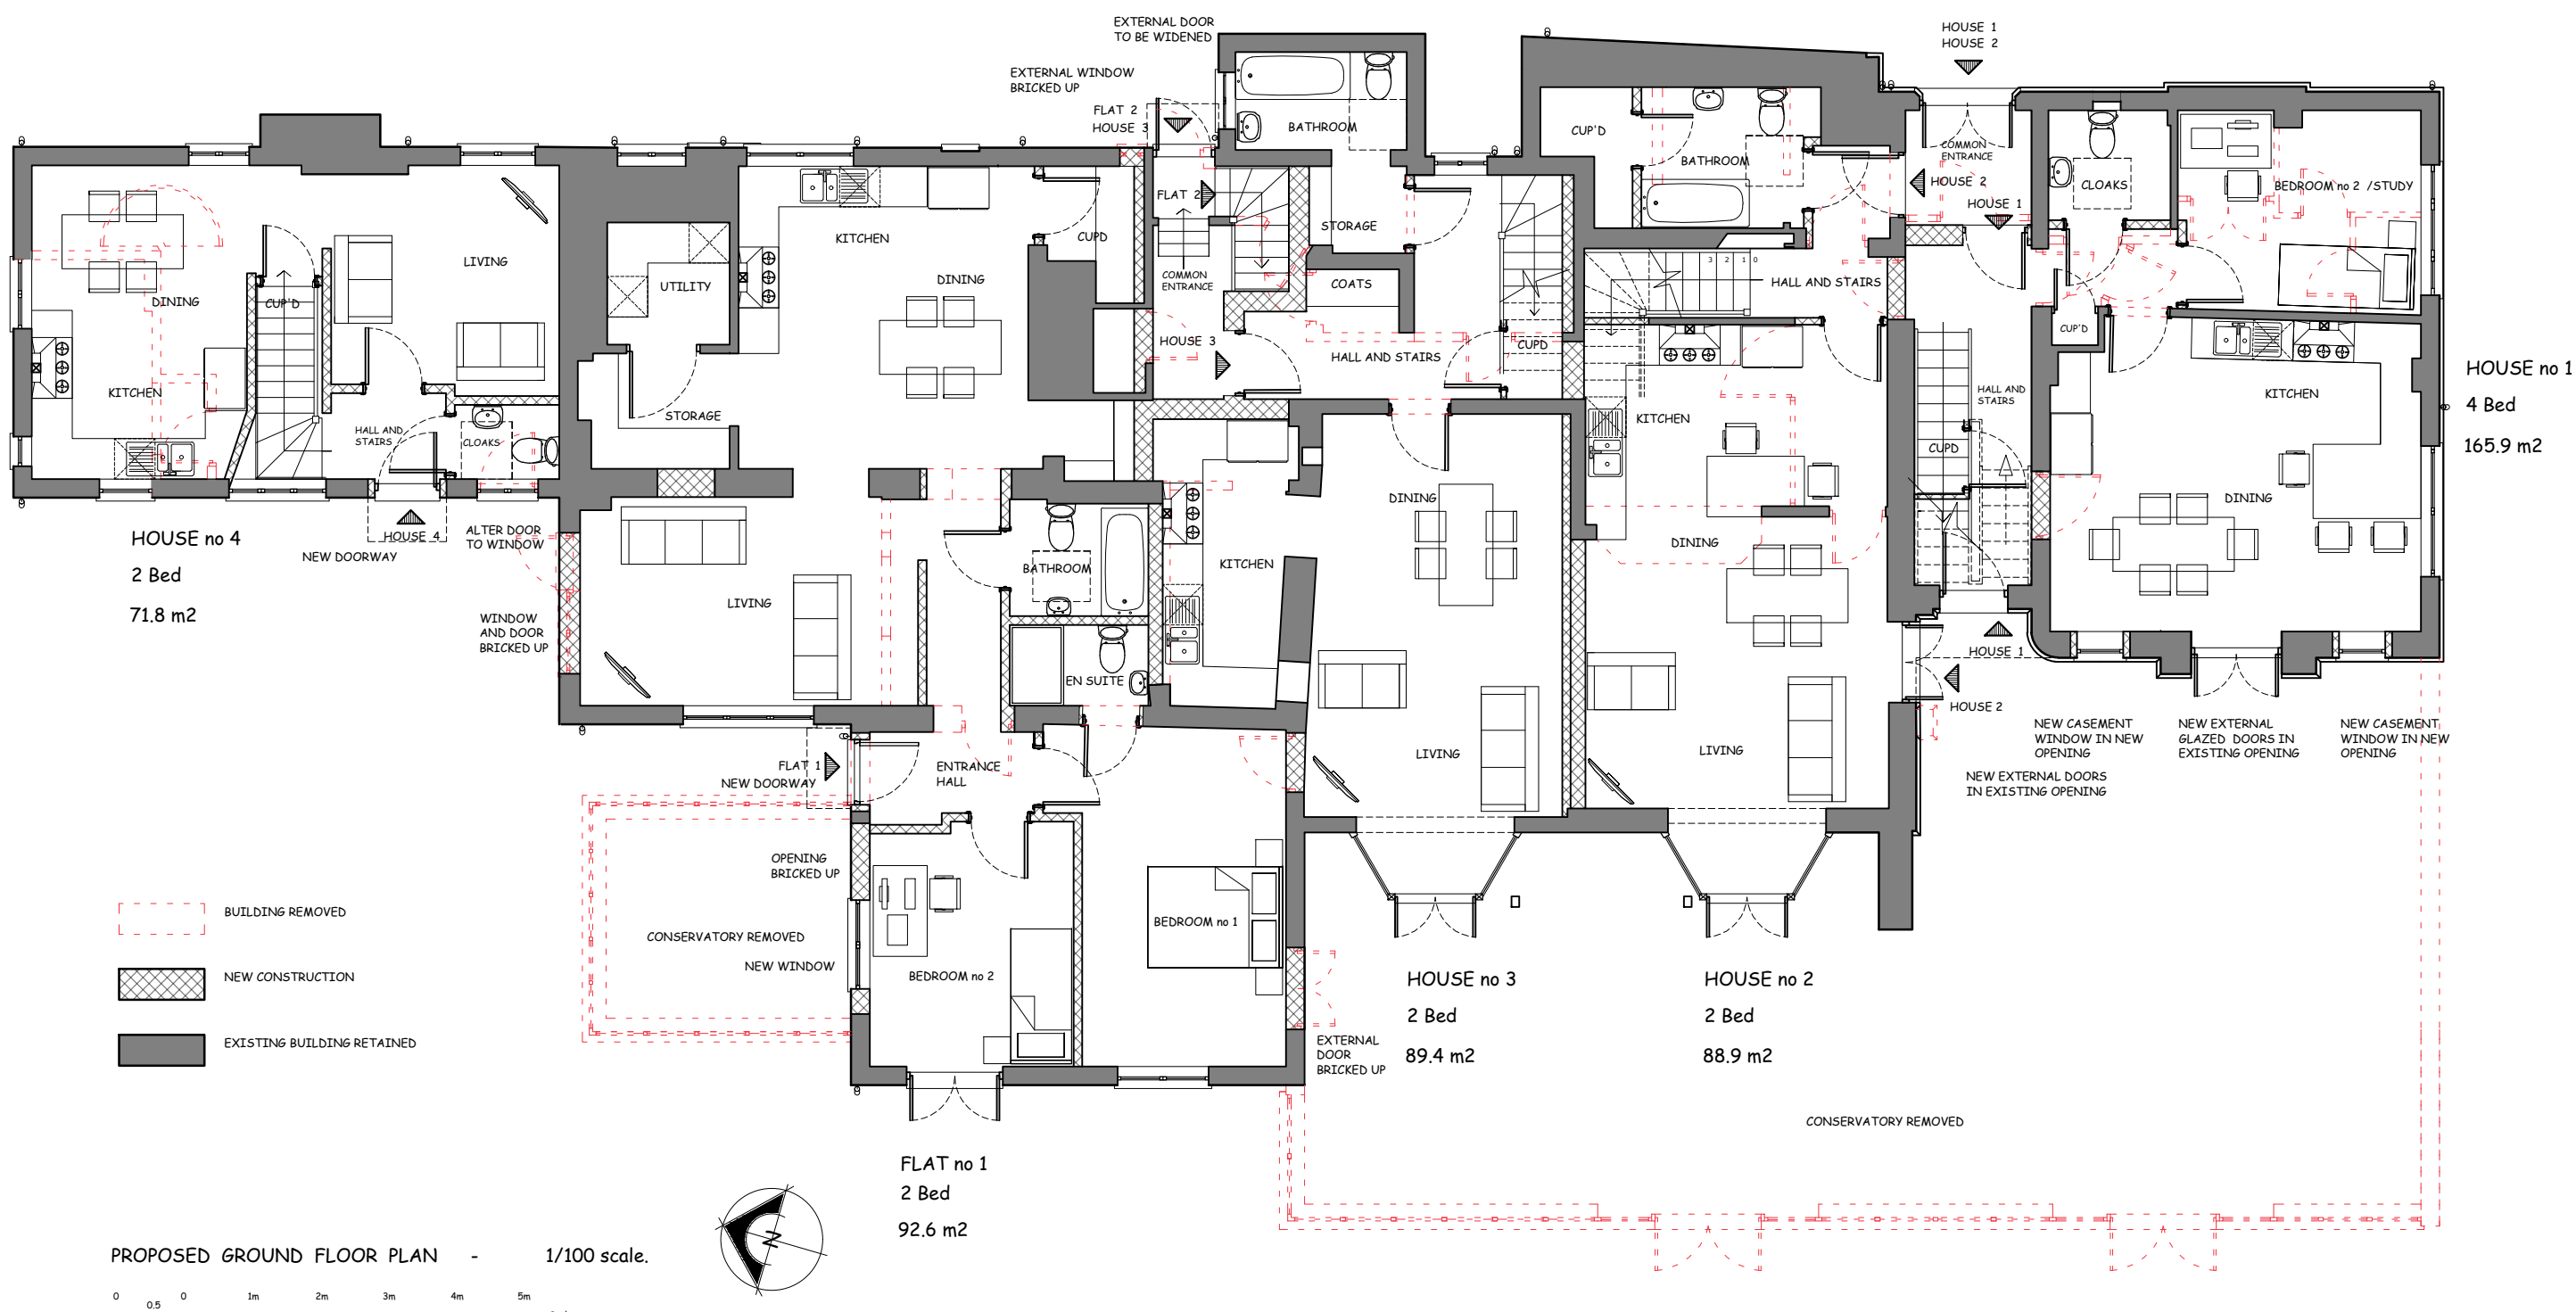
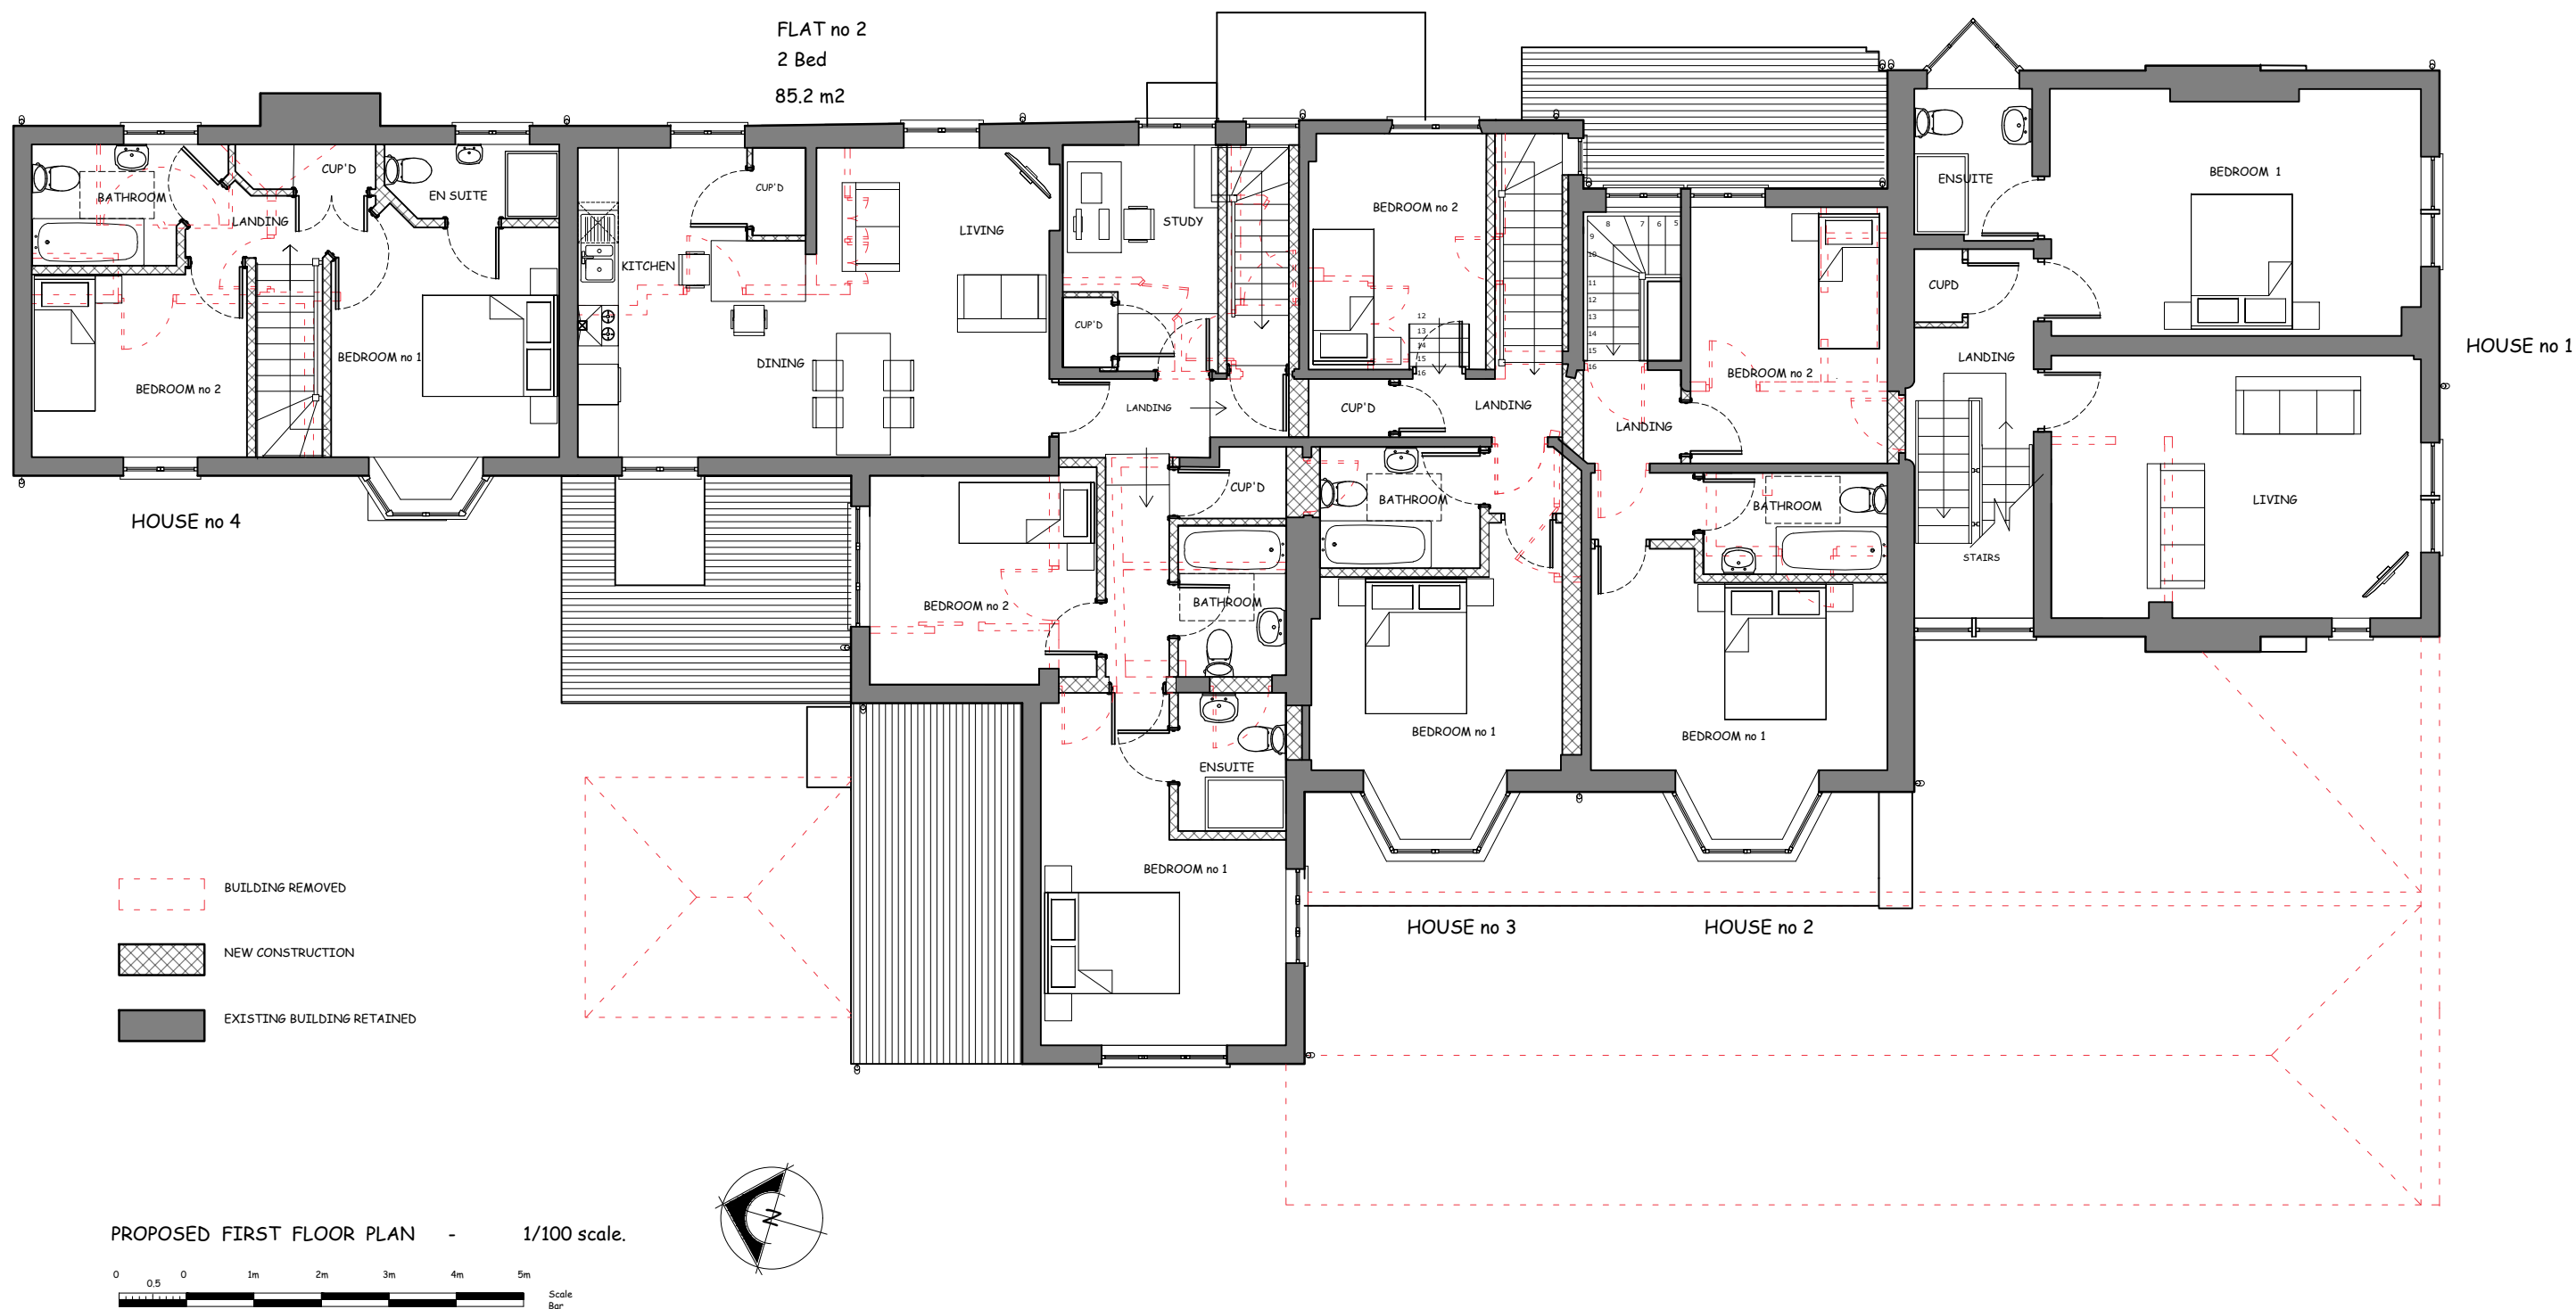


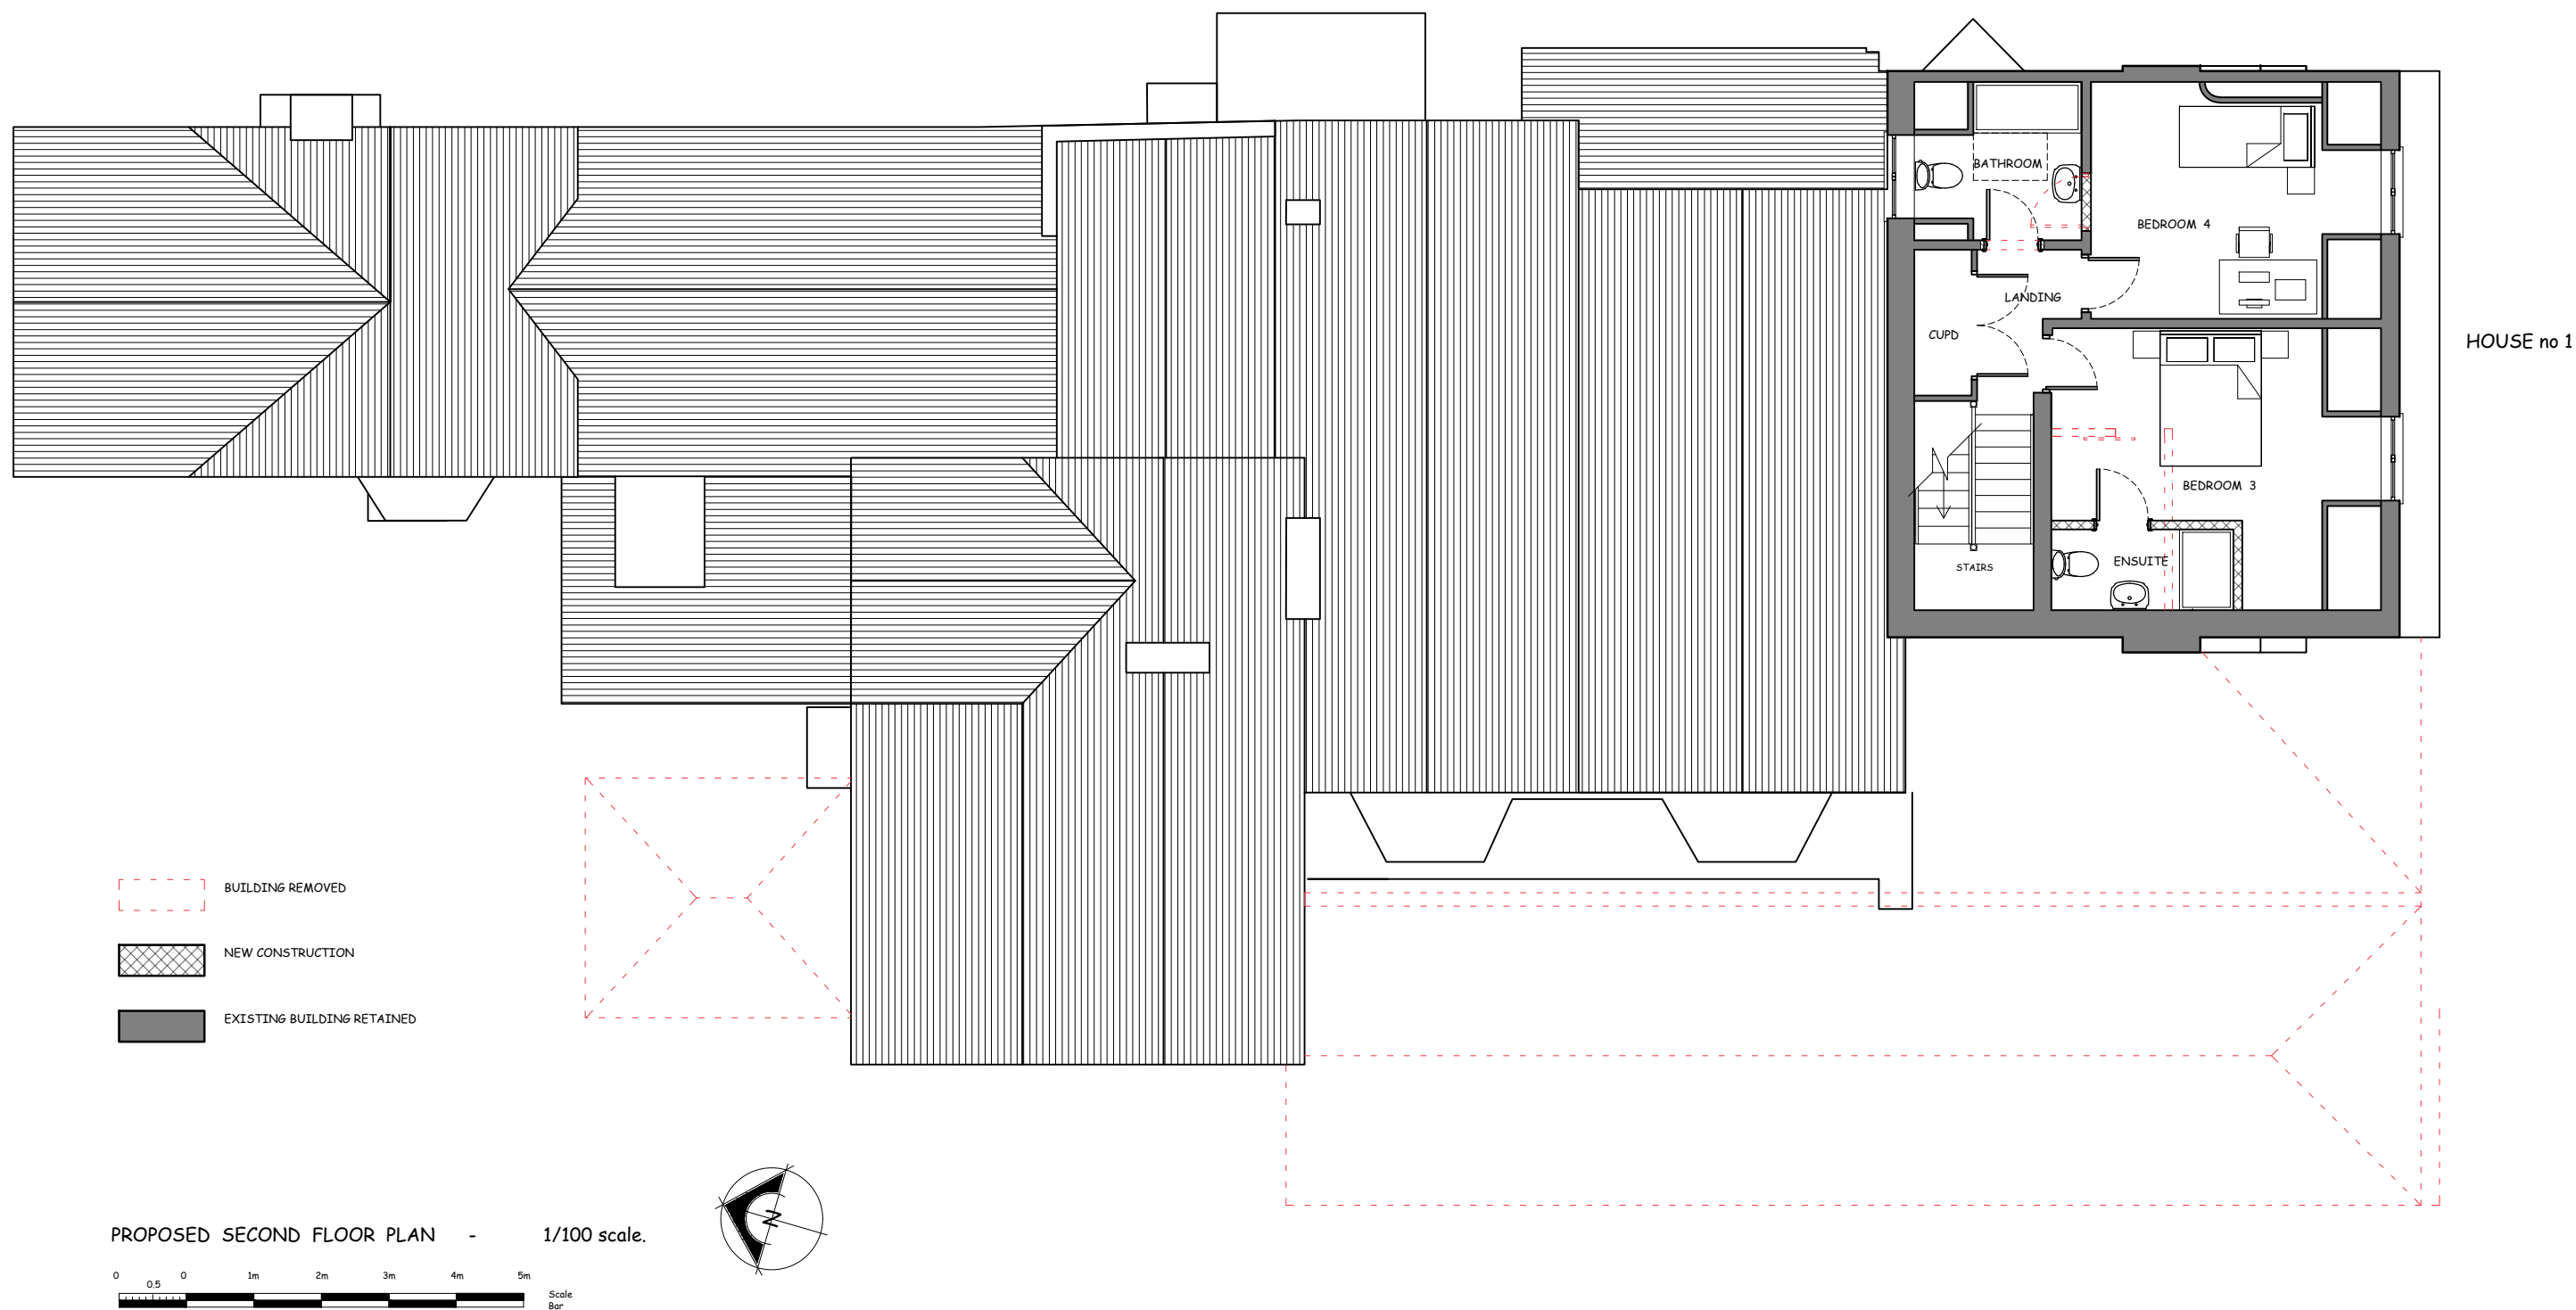

No. Date Revisions

HOLLINS
Architects, Surveyors &
Planning Consultants

The Guildhall
Market Hill
Framlingham
Suffolk
IP13 9BD

Telephone 01728 723959
E mail all@hollins.co.uk
Website www.hollins.co.uk

Client

MS J MARGOSSIAN

Site

ROSEY COUNTRY HOUSE HOTEL
15 CHURCH STREET
EXNING NEWMARKET
SUFFOLK CB8 7EH

Project

PLANNING APPLICATION
CONVERSION OF HOTEL INTO
9 no RESIDENTIAL UNITS

Details

PROPOSED PLANS

Scale

1/100 scale @ A1 Sheet

Date

MAY 2025

Drawn by

JR

Drawing number

2346 405

This drawing is copyright. This drawing must not be scaled. Before commencing any work the contractor must set out and check all dimensions on site. This drawing to be read in conjunction with any consultant details. Any discrepancies must be reported to Hollins Architects & Surveyors.