
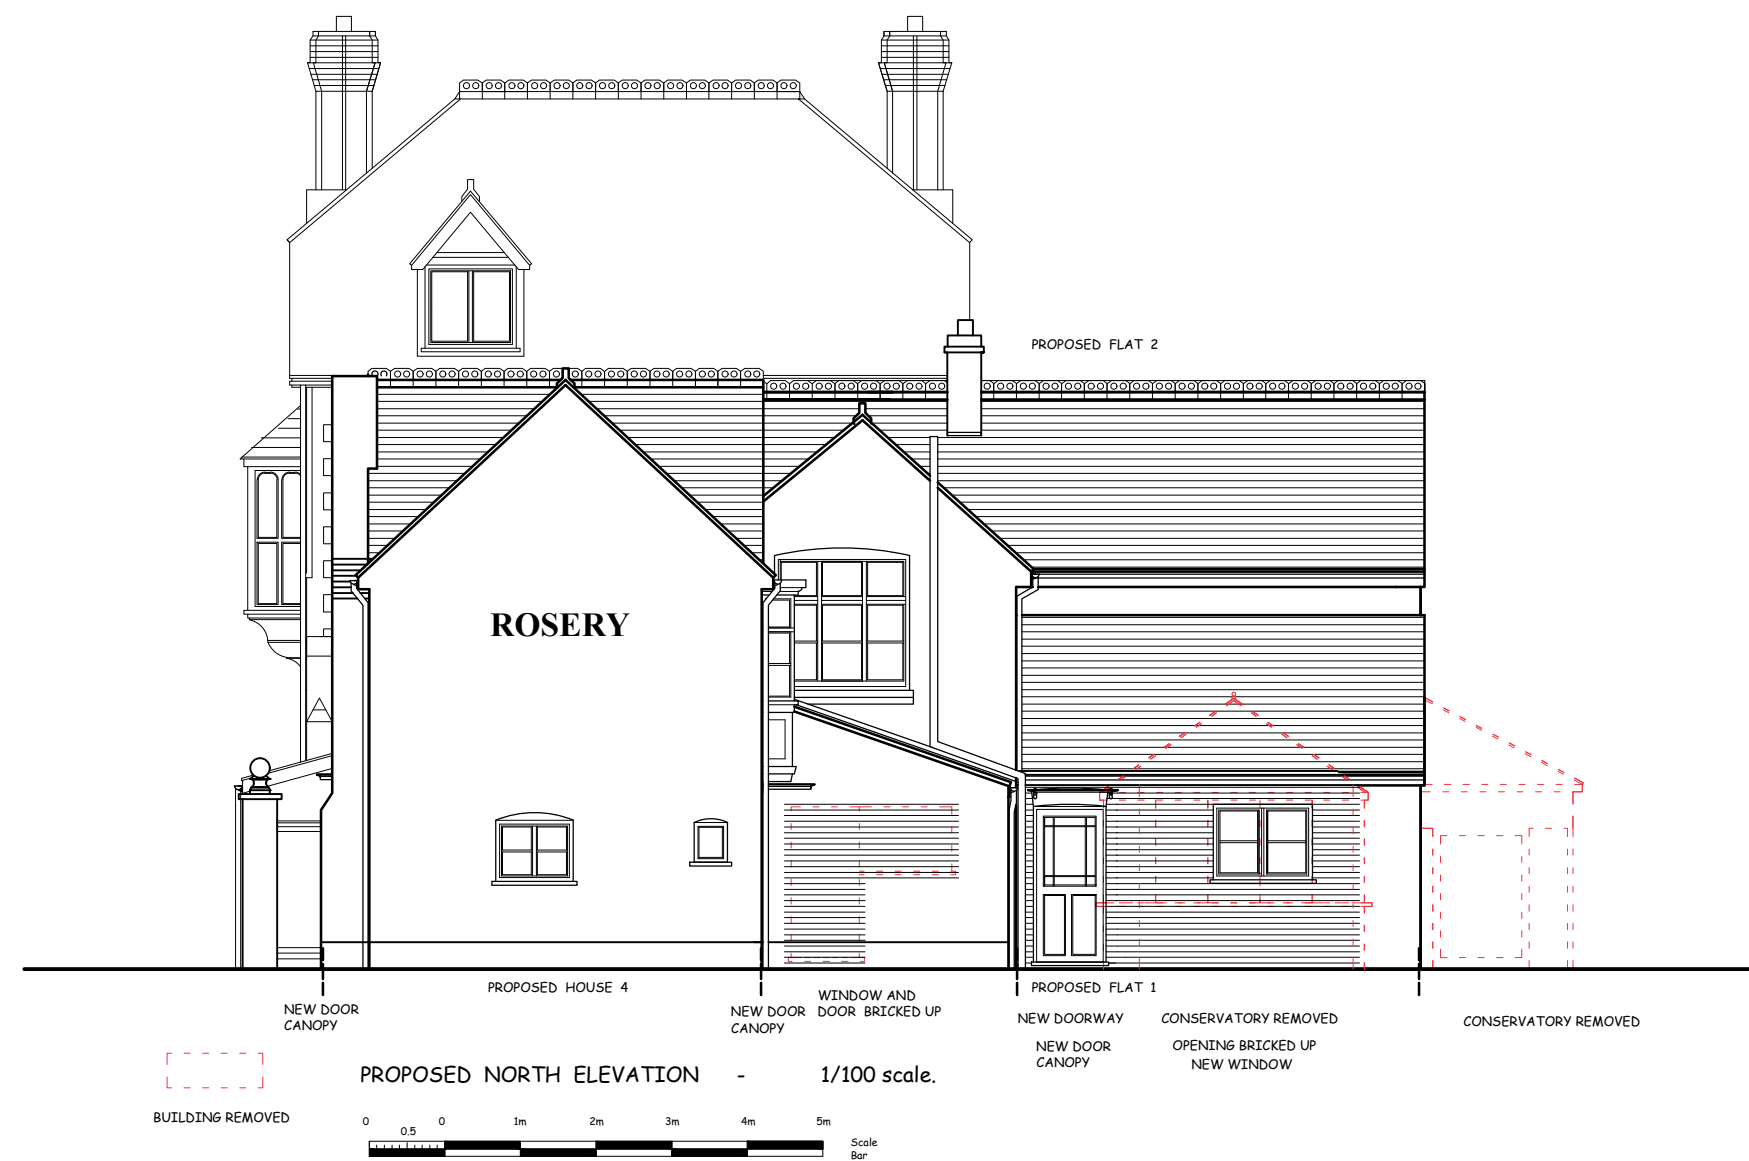


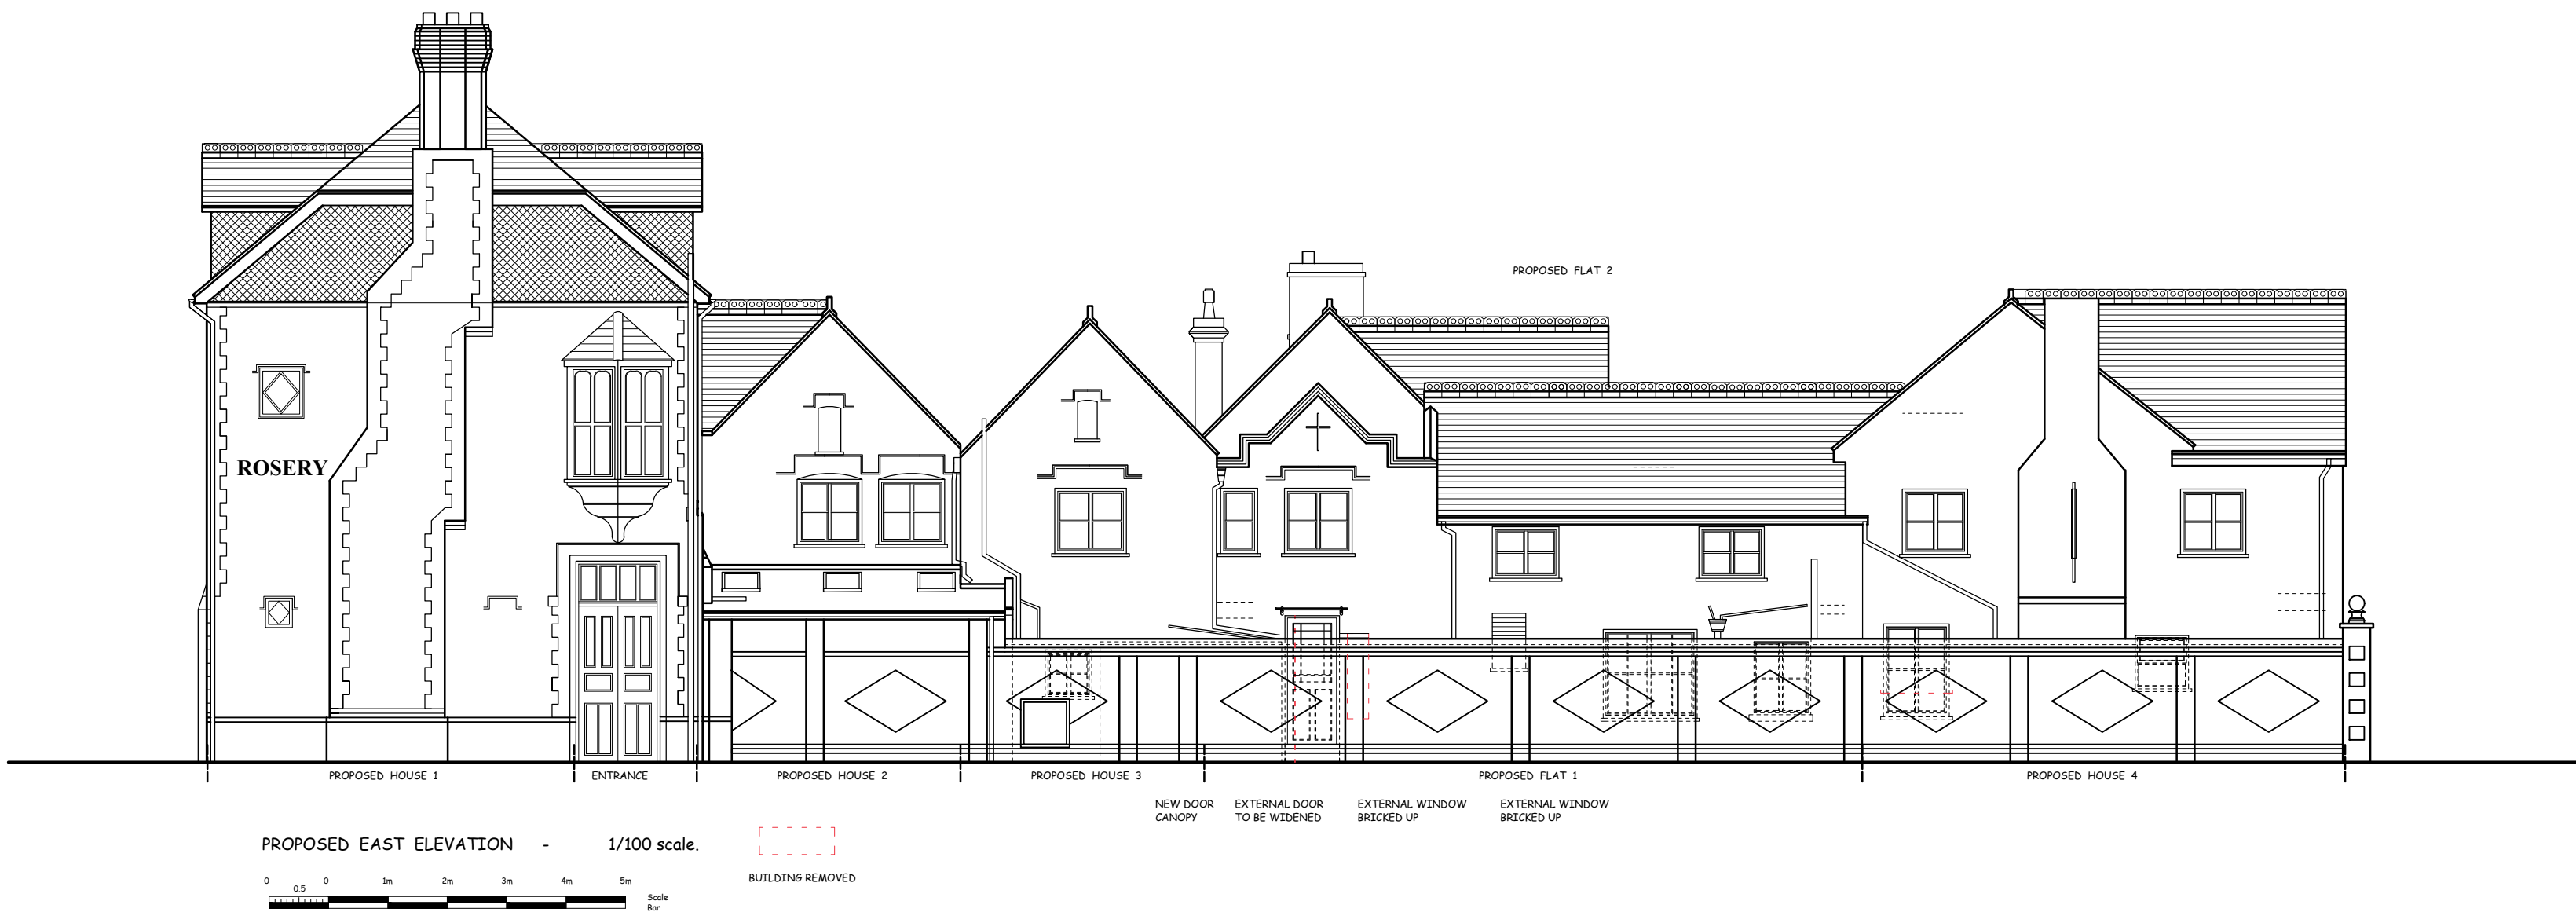

No. Date Revisions
Revisions

HOLLINS
Architects, Surveyors &
Planning Consultants

The Guildhall
Market Hill
Framlingham
Suffolk
IP13 9BD

Telephone 01728 723959
E-mail all@hollins.co.uk
Website www.hollins.co.uk

Client
MS J MARGOSSIAN

Site
ROSEY COUNTRY HOUSE HOTEL
15 CHURCH STREET
EXNING NEWMARKET
SUFFOLK CB8 7EH

Project
PLANNING APPLICATION
CONVERSION OF HOTEL INTO
9 no RESIDENTIAL UNITS AND

Details
PROPOSED ELEVATIONS

Scale
1/100 scale @ A1 Sheet

Date
MAY 2025

Drawn by
JR

Drawing number

2346 406

This drawing is copyright. This drawing must not be scaled. Before commencing any work the contractor must not use and check all dimensions on site. This drawing to be read in conjunction with any consultants details. Any discrepancies must be reported to Hollins Architects & Surveyors.